



SHRI VASANTRAO BANDUJI PATIL TRUST'S

**APPASAHEB BIRNALE COLLEGE OF
ARCHITECTURE, SANGLI**

(Approved by AICTE, C.O.A New Delhi, Affiliated to Shivaji University Kolhapur)
District – Sangli 416416

Criterion IV

Infrastructure and Learning Resources

Key Indicator - 4.3 I.T. Infrastructure



SHRI VASANTRAO BANDUJI PATIL TRUST'S

**APPASAHEB BIRNALE COLLEGE
OF ARCHITECTURE, SANGLI**

(Approved by AICTE, C.O.A New Delhi, Affiliated to Shivaji University Kolhapur)
South Shivajinagar, Sangli Miraj Road, Sangli-416146. Ph. No- (0233) 2320294, 2322336.

Website- www.abcasangli.edu.in Affiliated: Shivaji University Kolhapur

Principal: - Dr. Arundhati P Wategave Ph.D.

**4.3.3 Available bandwidth of internet connection in the Institution
(Leased line)**

INDEX

S.No	List of Particulars
1.	Table for available bandwidth
2.	Technology Updation
3.	Location of installation of Wi-Fi devices in the campus premise.
4.	Map Showing location of Wi-Fi devices

1. Available band width of internet connection in the Institution

Sr. No.	Year	Available bandwidth of internet connection (Leased Line)	Internet Connection Updation	Internet Line	Number of Wi-Fi Device	Wi-Fi Date of Updation
1	2023-24	200MBPS	-	Broad-band	8	Jan22

2. Technology Updation (overall)

	Total computers	Comp Labs	Internet	Browsing centers	Comp centers	Office	Departments	Available bandwidth (MGBPS)	Others
Existing	74	1	1	1	1		NIL	200mbps	-
Added	11	-	-	-	-	-	-	-	-
Total	85	1	1	1	1		NIL	200mbps	-


3. Location of installed Wi-Fi devices in the campus

S.No	Installed Location	No. of Device
1.	Admin Office	1
2.	O.T.S.	3
3.	First Floor	1
4.	Second floor	1
5.	Apex Auditorium	1
6.	Staff room First floor	1
Total		8

Admin Office- 1 no.




O.T.S. ground floor- 1 no.

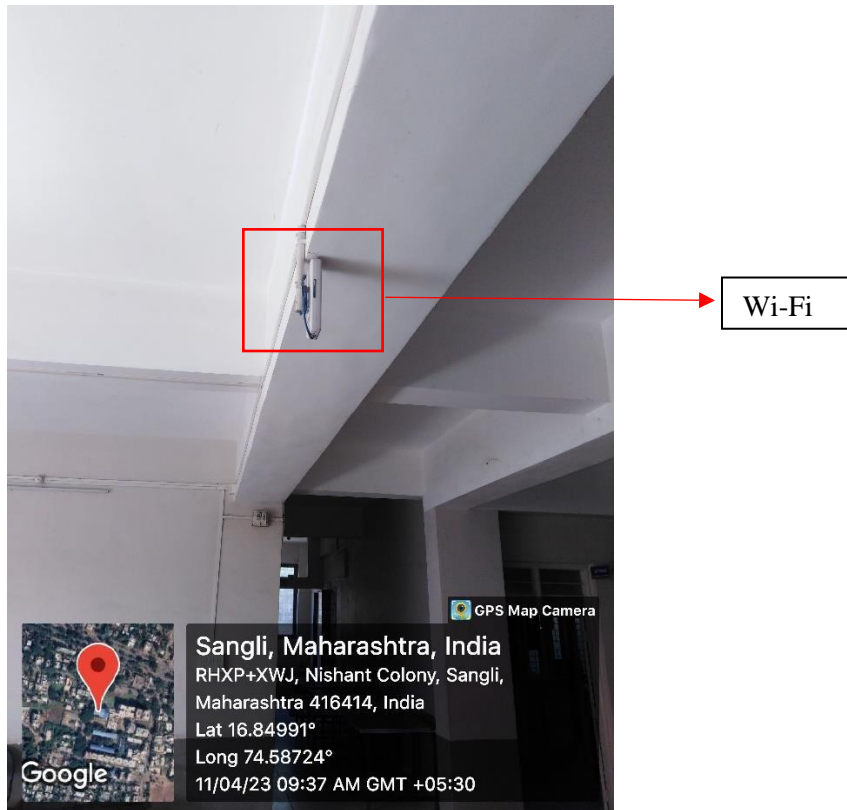

First Floor- 1 no.



O.T.S. First floor- 1 no.

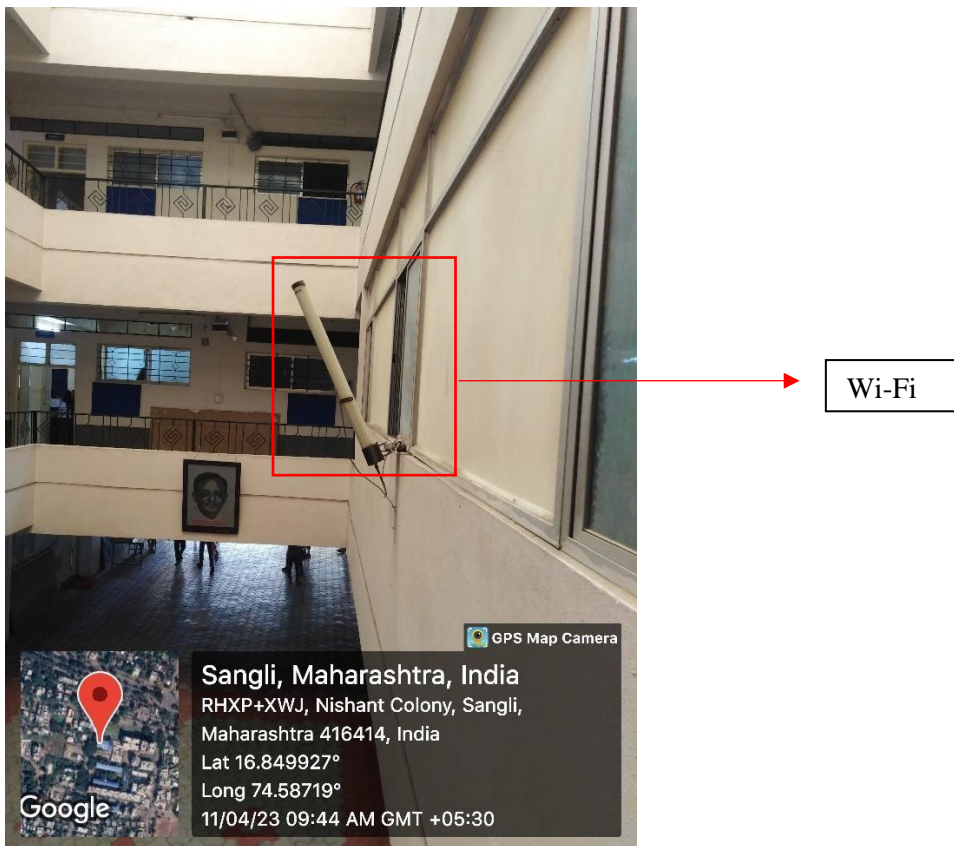

Staff room First floor- 1 no.



Wi-Fi

Second floor- 1 no.



Wi-Fi

O.T.S. Third floor- 1 no.





Wi-Fi

Apex Auditorium- 1 no.




4. Map Showing location of Wi-Fi devices: Ground Floor

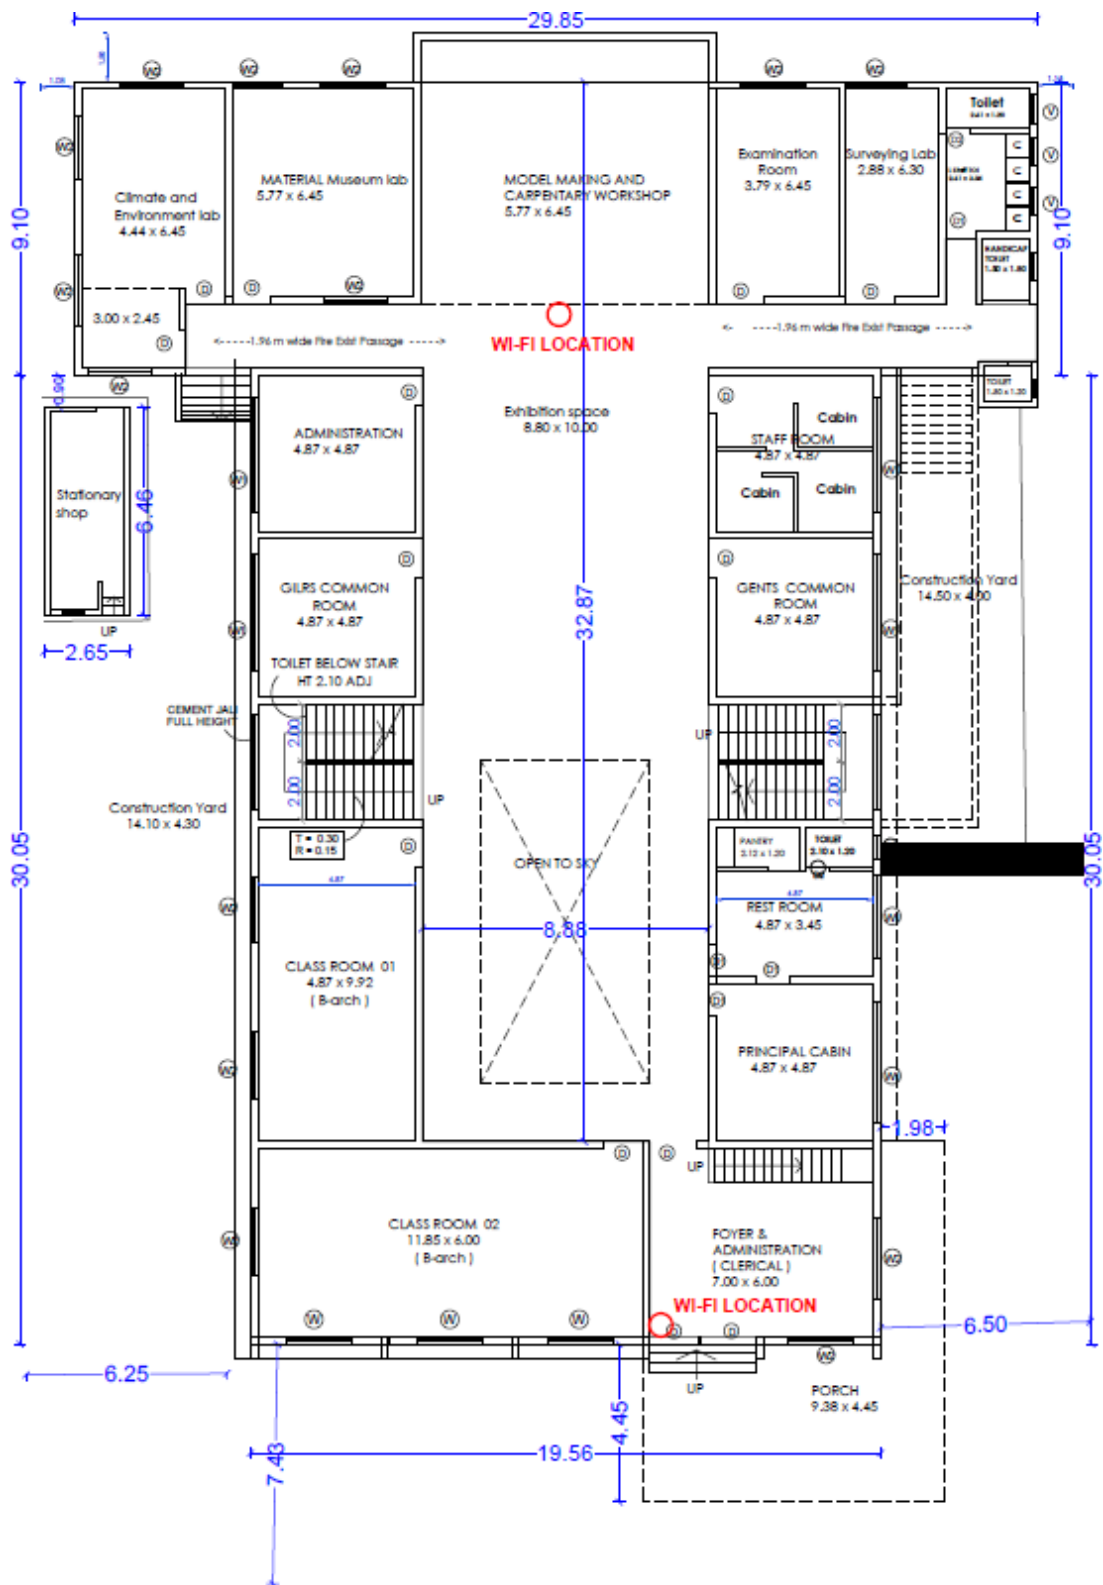

ROAD SIDE **GROUND FLOOR PLAN** **SCALE 1 : 200** **EXISTING** 

TOTAL 2 NOS. WI-FI CONNECTIONS ON GROUND FLOOR

Map Showing location of Wi-Fi devices: First Floor

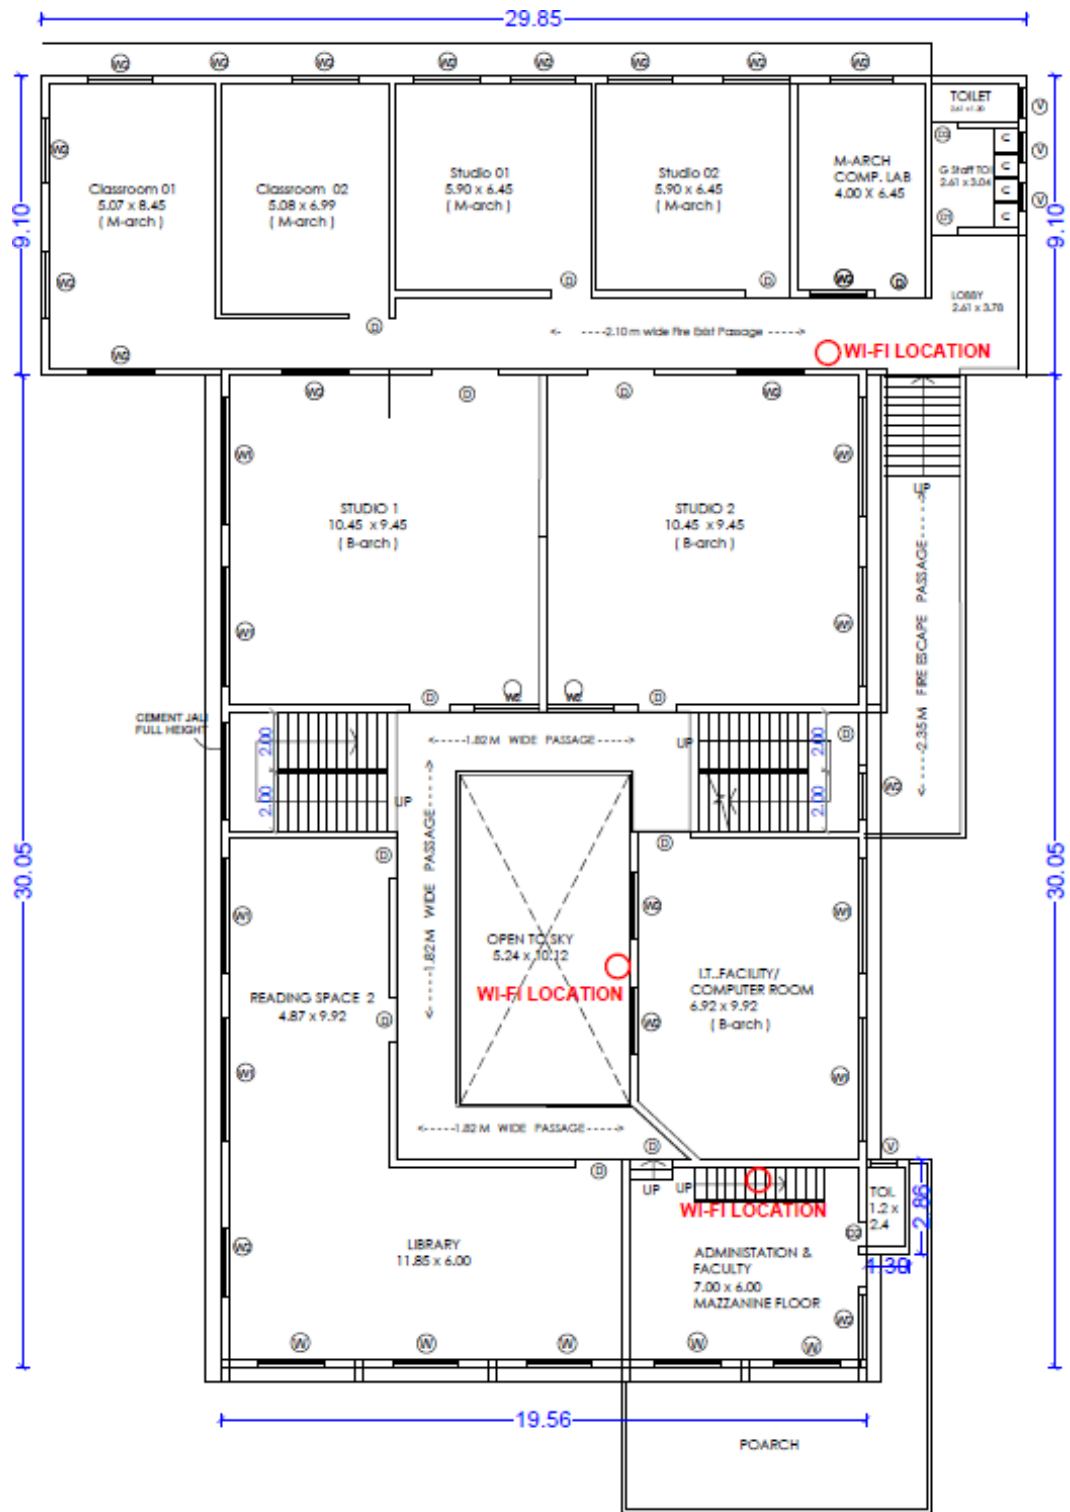


FIRST FLOOR PLAN
SCALE 1 : 200



TOTAL 3 NOS. WI-FI CONNECTIONS ON FIRST FLOOR

Map Showing location of Wi-Fi devices: Second Floor

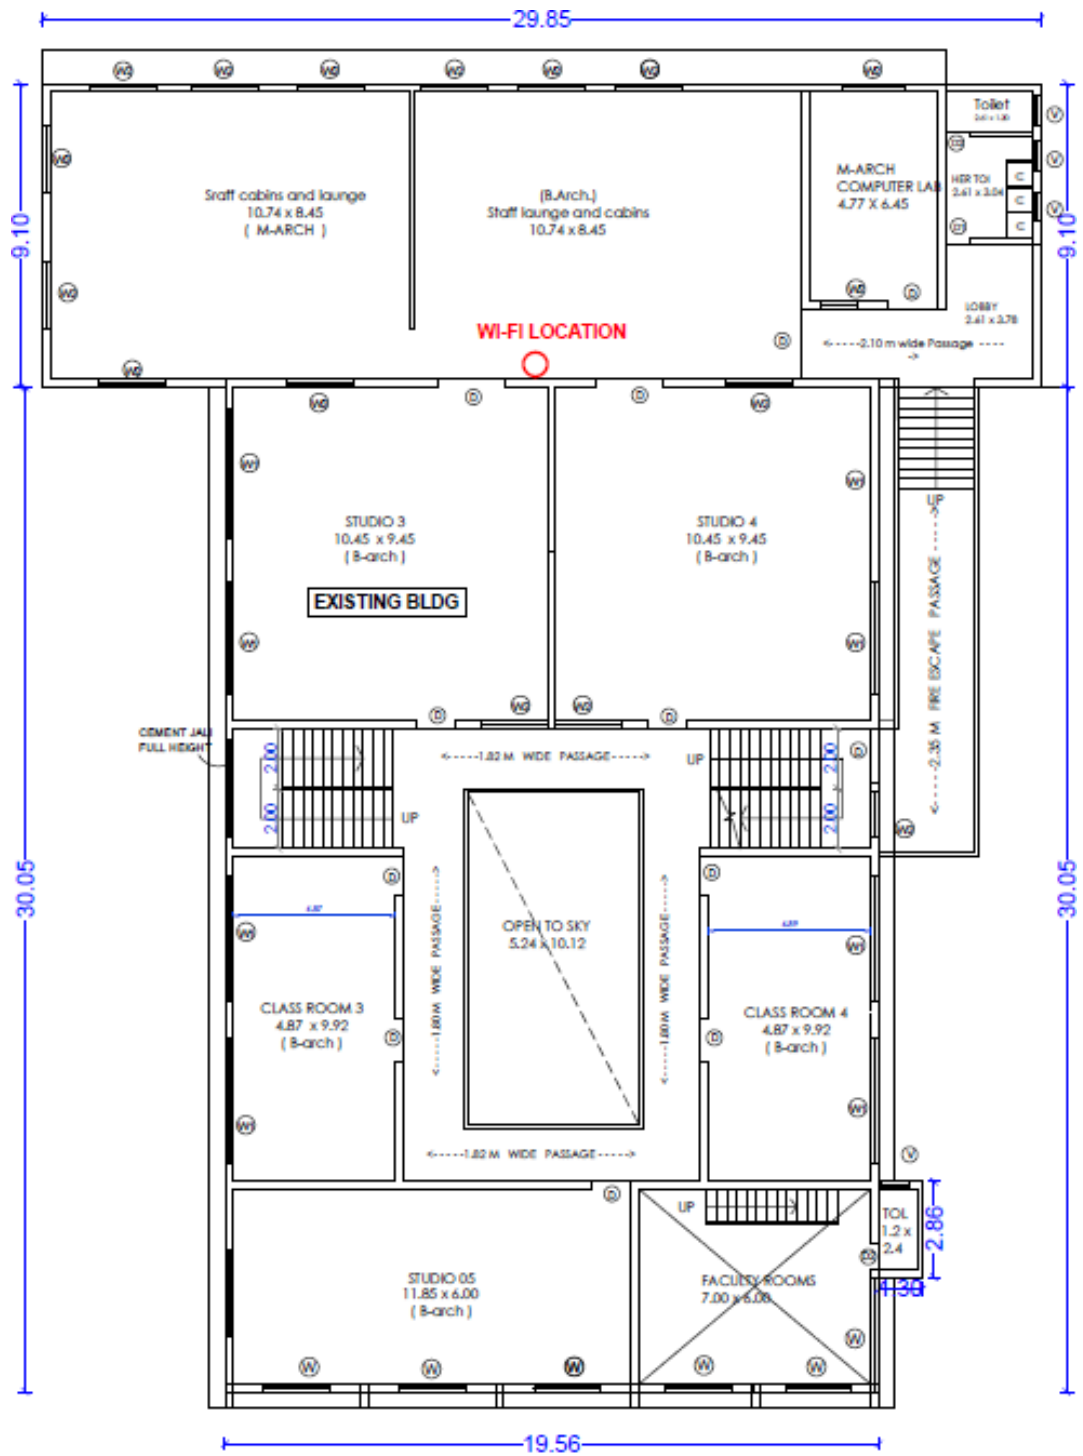

SECOND FLOOR PLAN


SCALE 1 : 200

EXISTING



TOTAL 1 NO. WI-FI CONNECTION ON SECOND FLOOR

Map Showing location of Wi-Fi devices: Third Floor

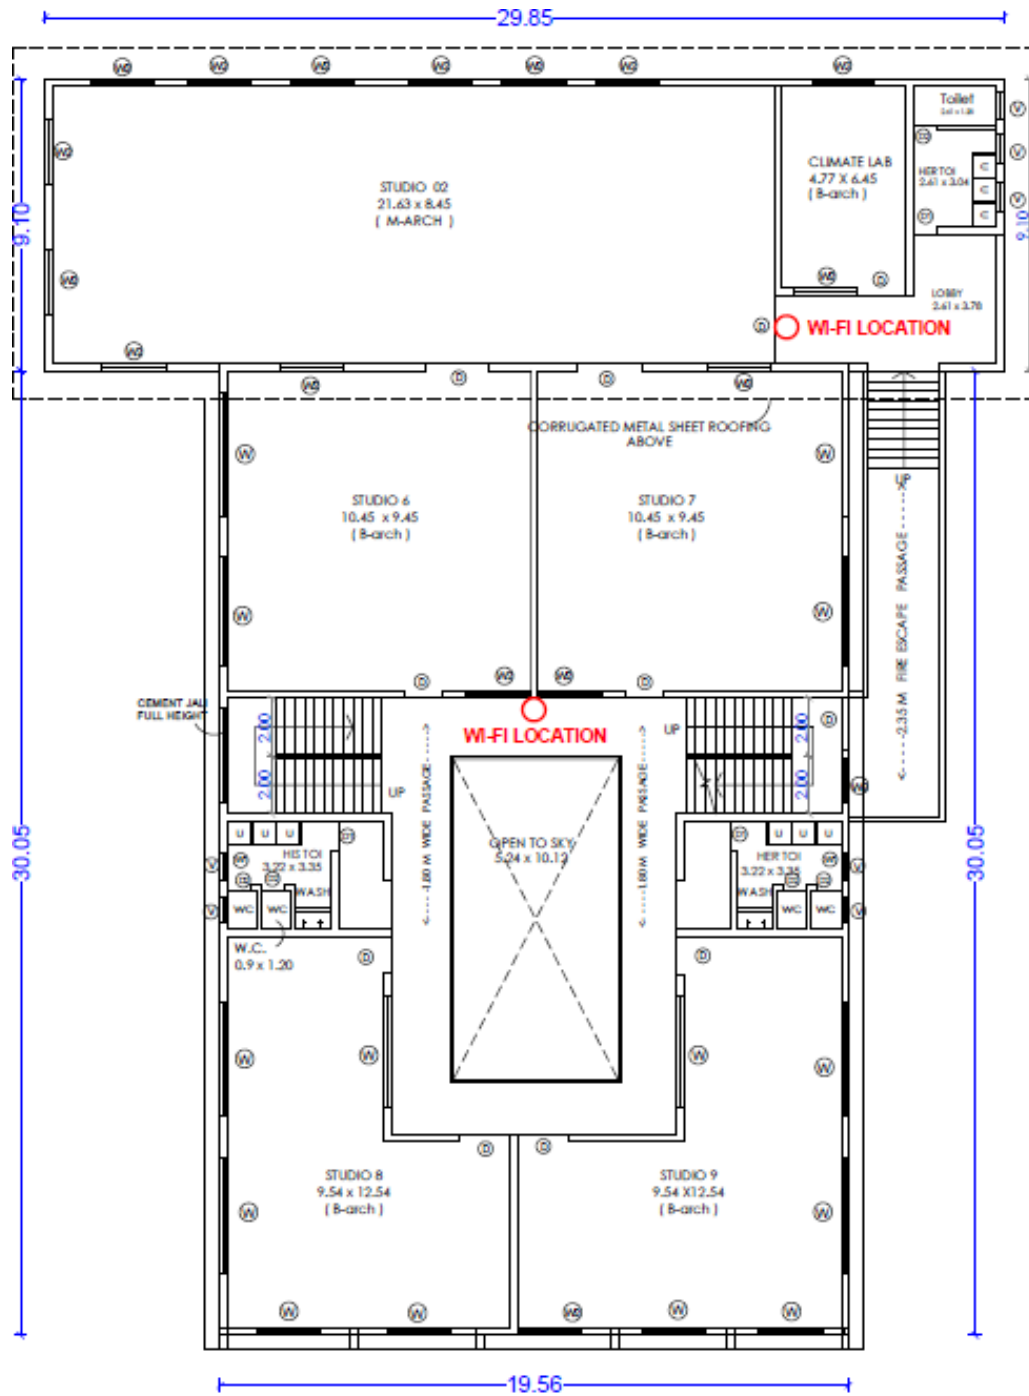

THIRD FLOOR PLAN
SCALE 1 : 200

PROPOSED & REVISED



TOTAL 2 NOS. WI-FI CONNECTIONS ON THIRD FLOOR